


LYNWOOD ESTATES

G.F.C. ENTERPRISES, LLC.

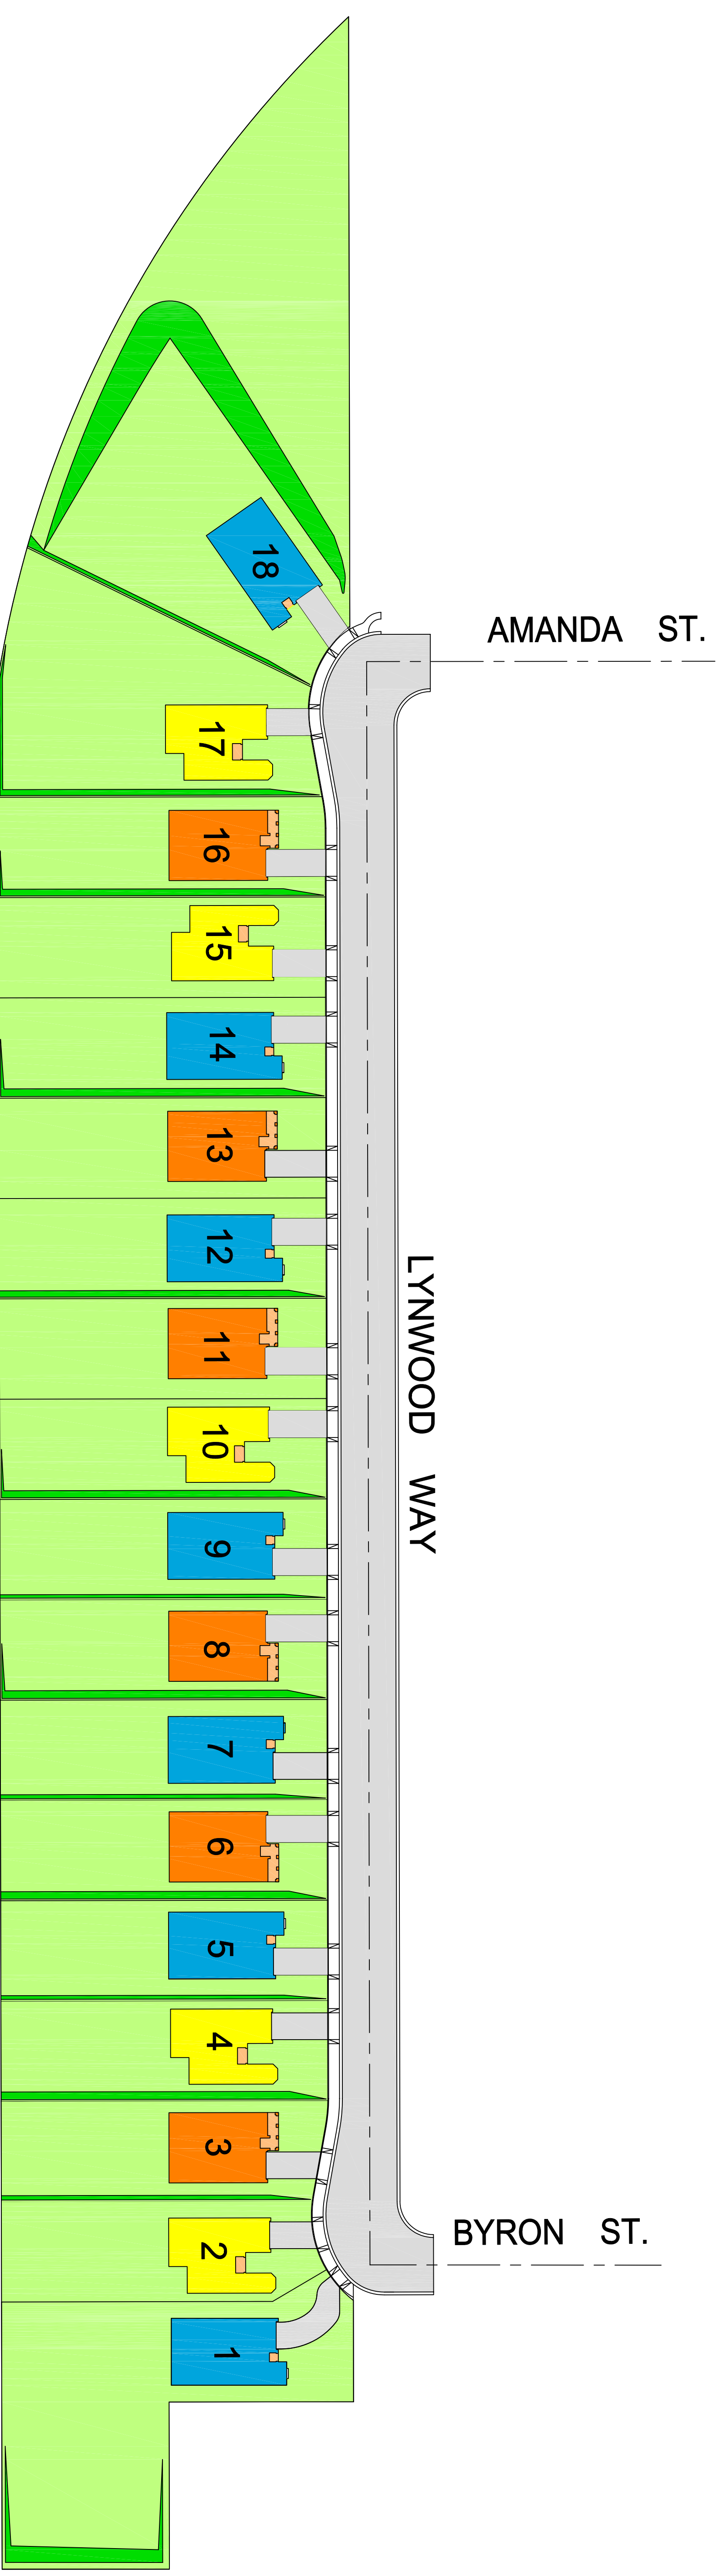

TRACT NO. 17793
18 LOTS

LEGEND

- PLAN 1
- PLAN 2
- PLAN 3


HOUSE MIX

- PLAN 1: 5 LOTS
- PLAN 2: 6 LOTS
- PLAN 3: 7 LOTS



CITY OF SAN BERNARDINO

SITE PLAN TRACT NO. 17793

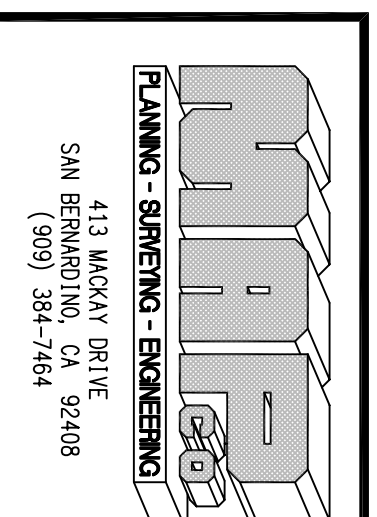

413 WICKAY DRIVE
SAN BERNARDINO, CA 92408
(909) 384-7464

DRAWN BY: J.C.H. DATE: 2/13/07 SCALE: 1" = 50' SHEET: 1 OF 1 JOB NO: 05-525